


69137

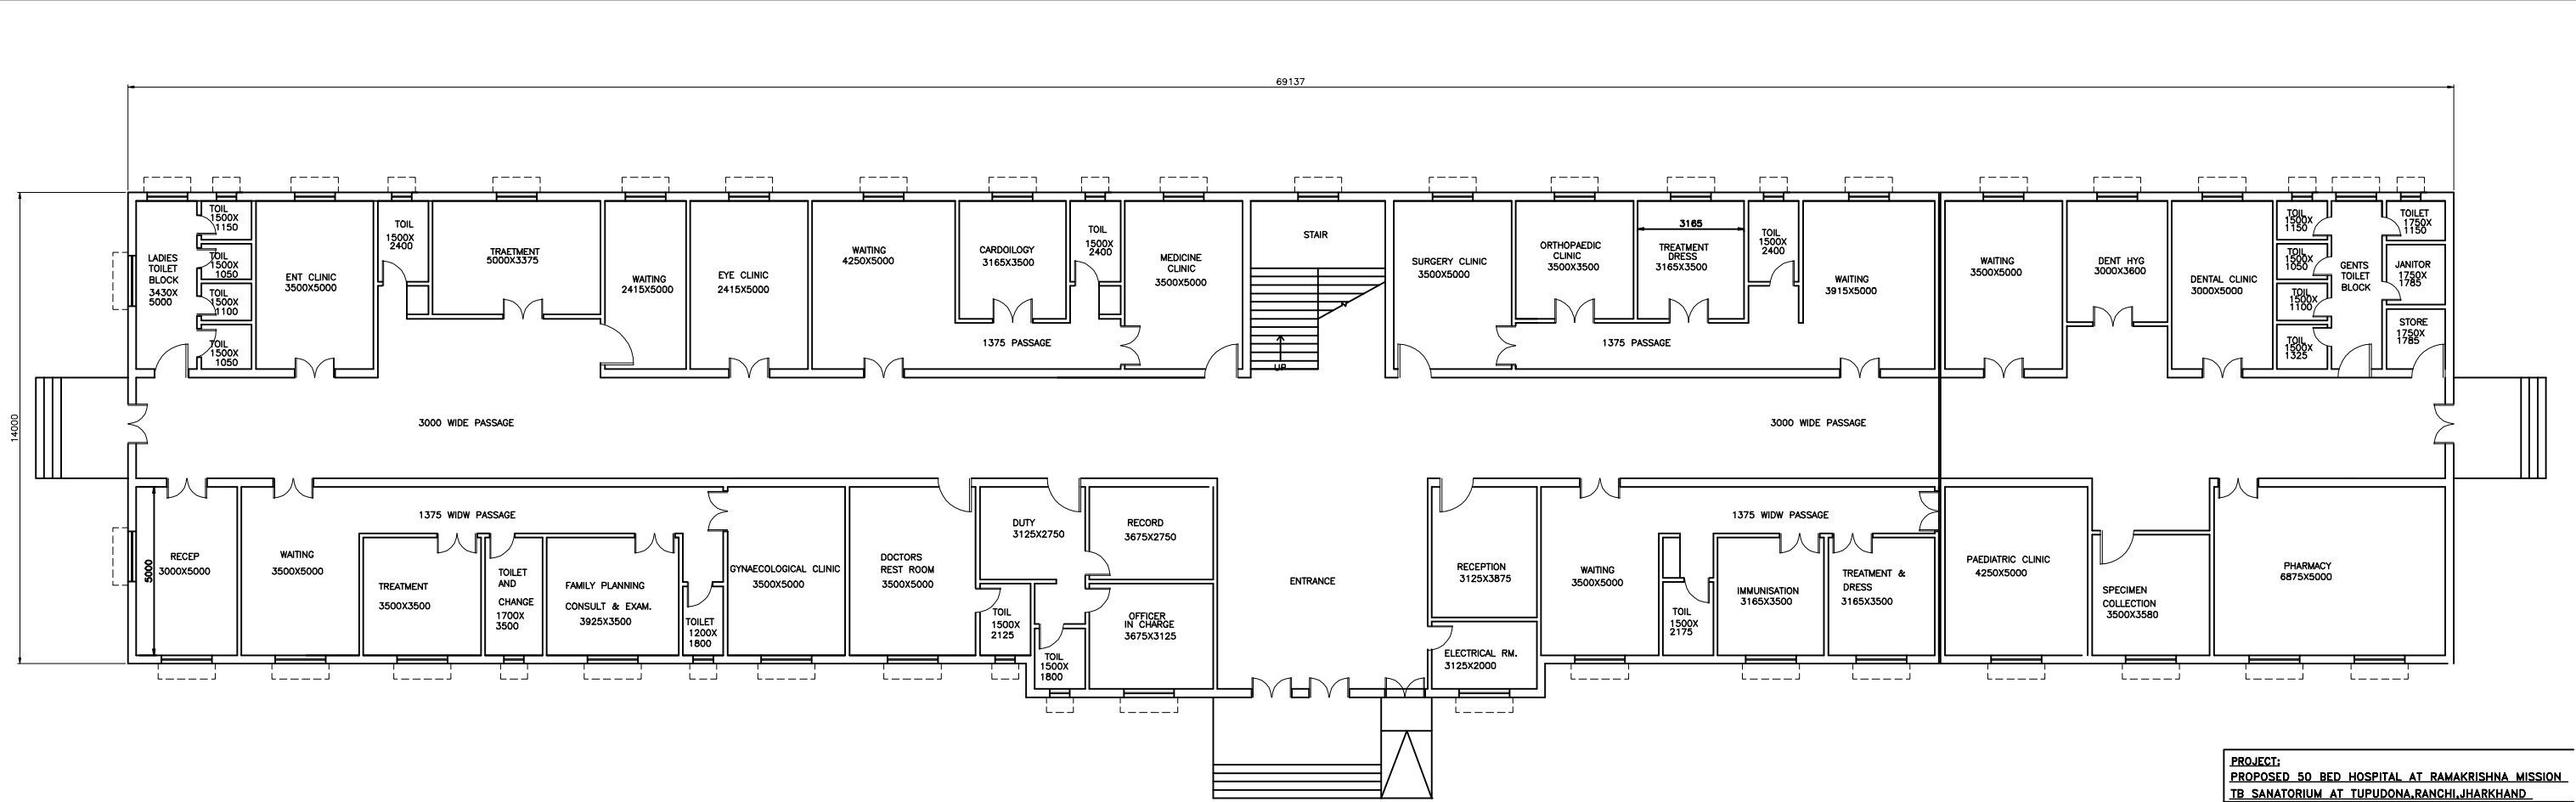

OUT PATIENT DEPARTMENT

<b>PROJECT:</b>		
PROPOSED 50 BED HOSPITAL AT RAMAKRISHNA MISSION		
TB SANATORIUM AT TUPUDONA,RANCHI,JHARKHAND		
<b>TITLE</b>		
OUT PATIENT DEPARTMENT BUILDING		
<b>PREPARED BY:</b>		
PLANNING AND ENGINEERING CONSULTANT		
96 D BRAHIMPUR ROAD,CALCUTTA-32		
<b>SCALE</b>	<b>DATE</b>	<b>DRAWING No.</b>
1:100	1.06.15	PEC/RKM/RAN/HOS/SK-02