


30325

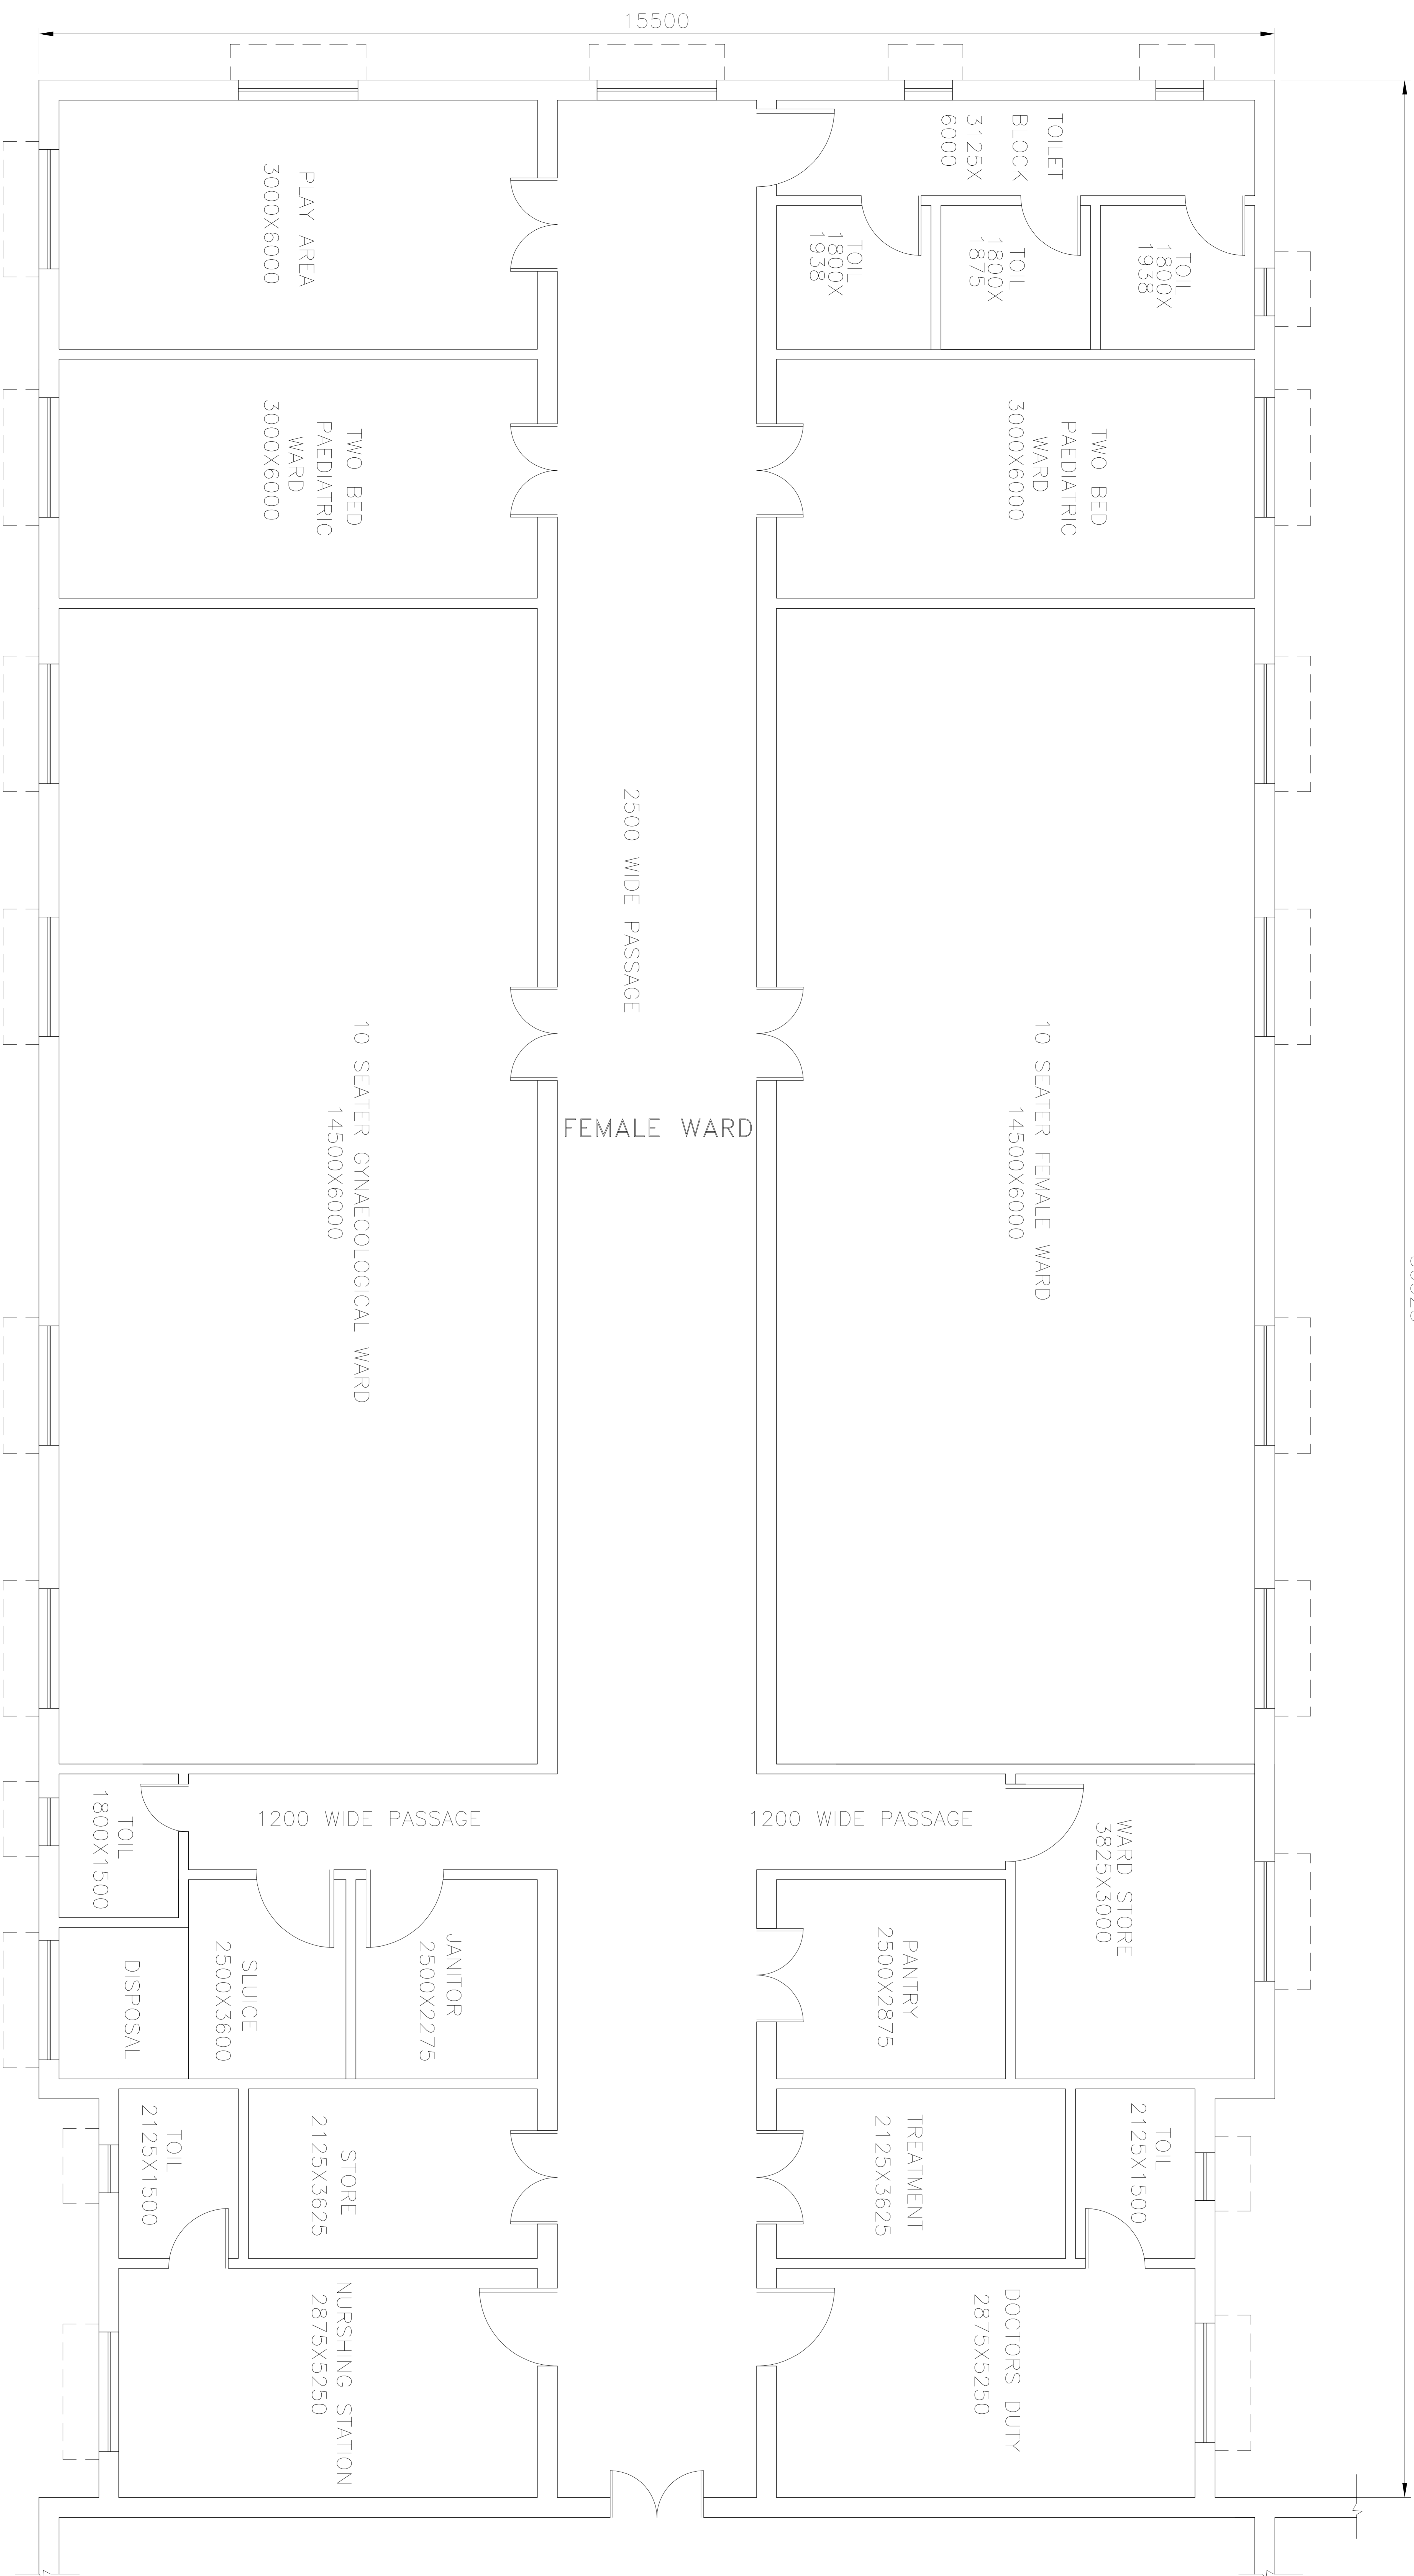

MALE WARD

LOBBY

PLAN OF FEMALE WARD

<b>PROJECT:</b>		
PROPOSED 50 BED HOSPITAL AT		
R.K.MISSION TB SANATORIUM,RANCHI		
<b>TITLE</b>		
OPERATION THEATER & ENTRY		
<b>PREPARED BY:</b>		
PLANNING & ENGINEERING CONSULTANT		
96 D IBRAHIMPUR ROAD,CALCUTTA-32		
<b>SCALE</b>	<b>DATE</b>	<b>DRAWING No.</b>
1:100	1.06.15	PEC/RKM/FML/SK5